
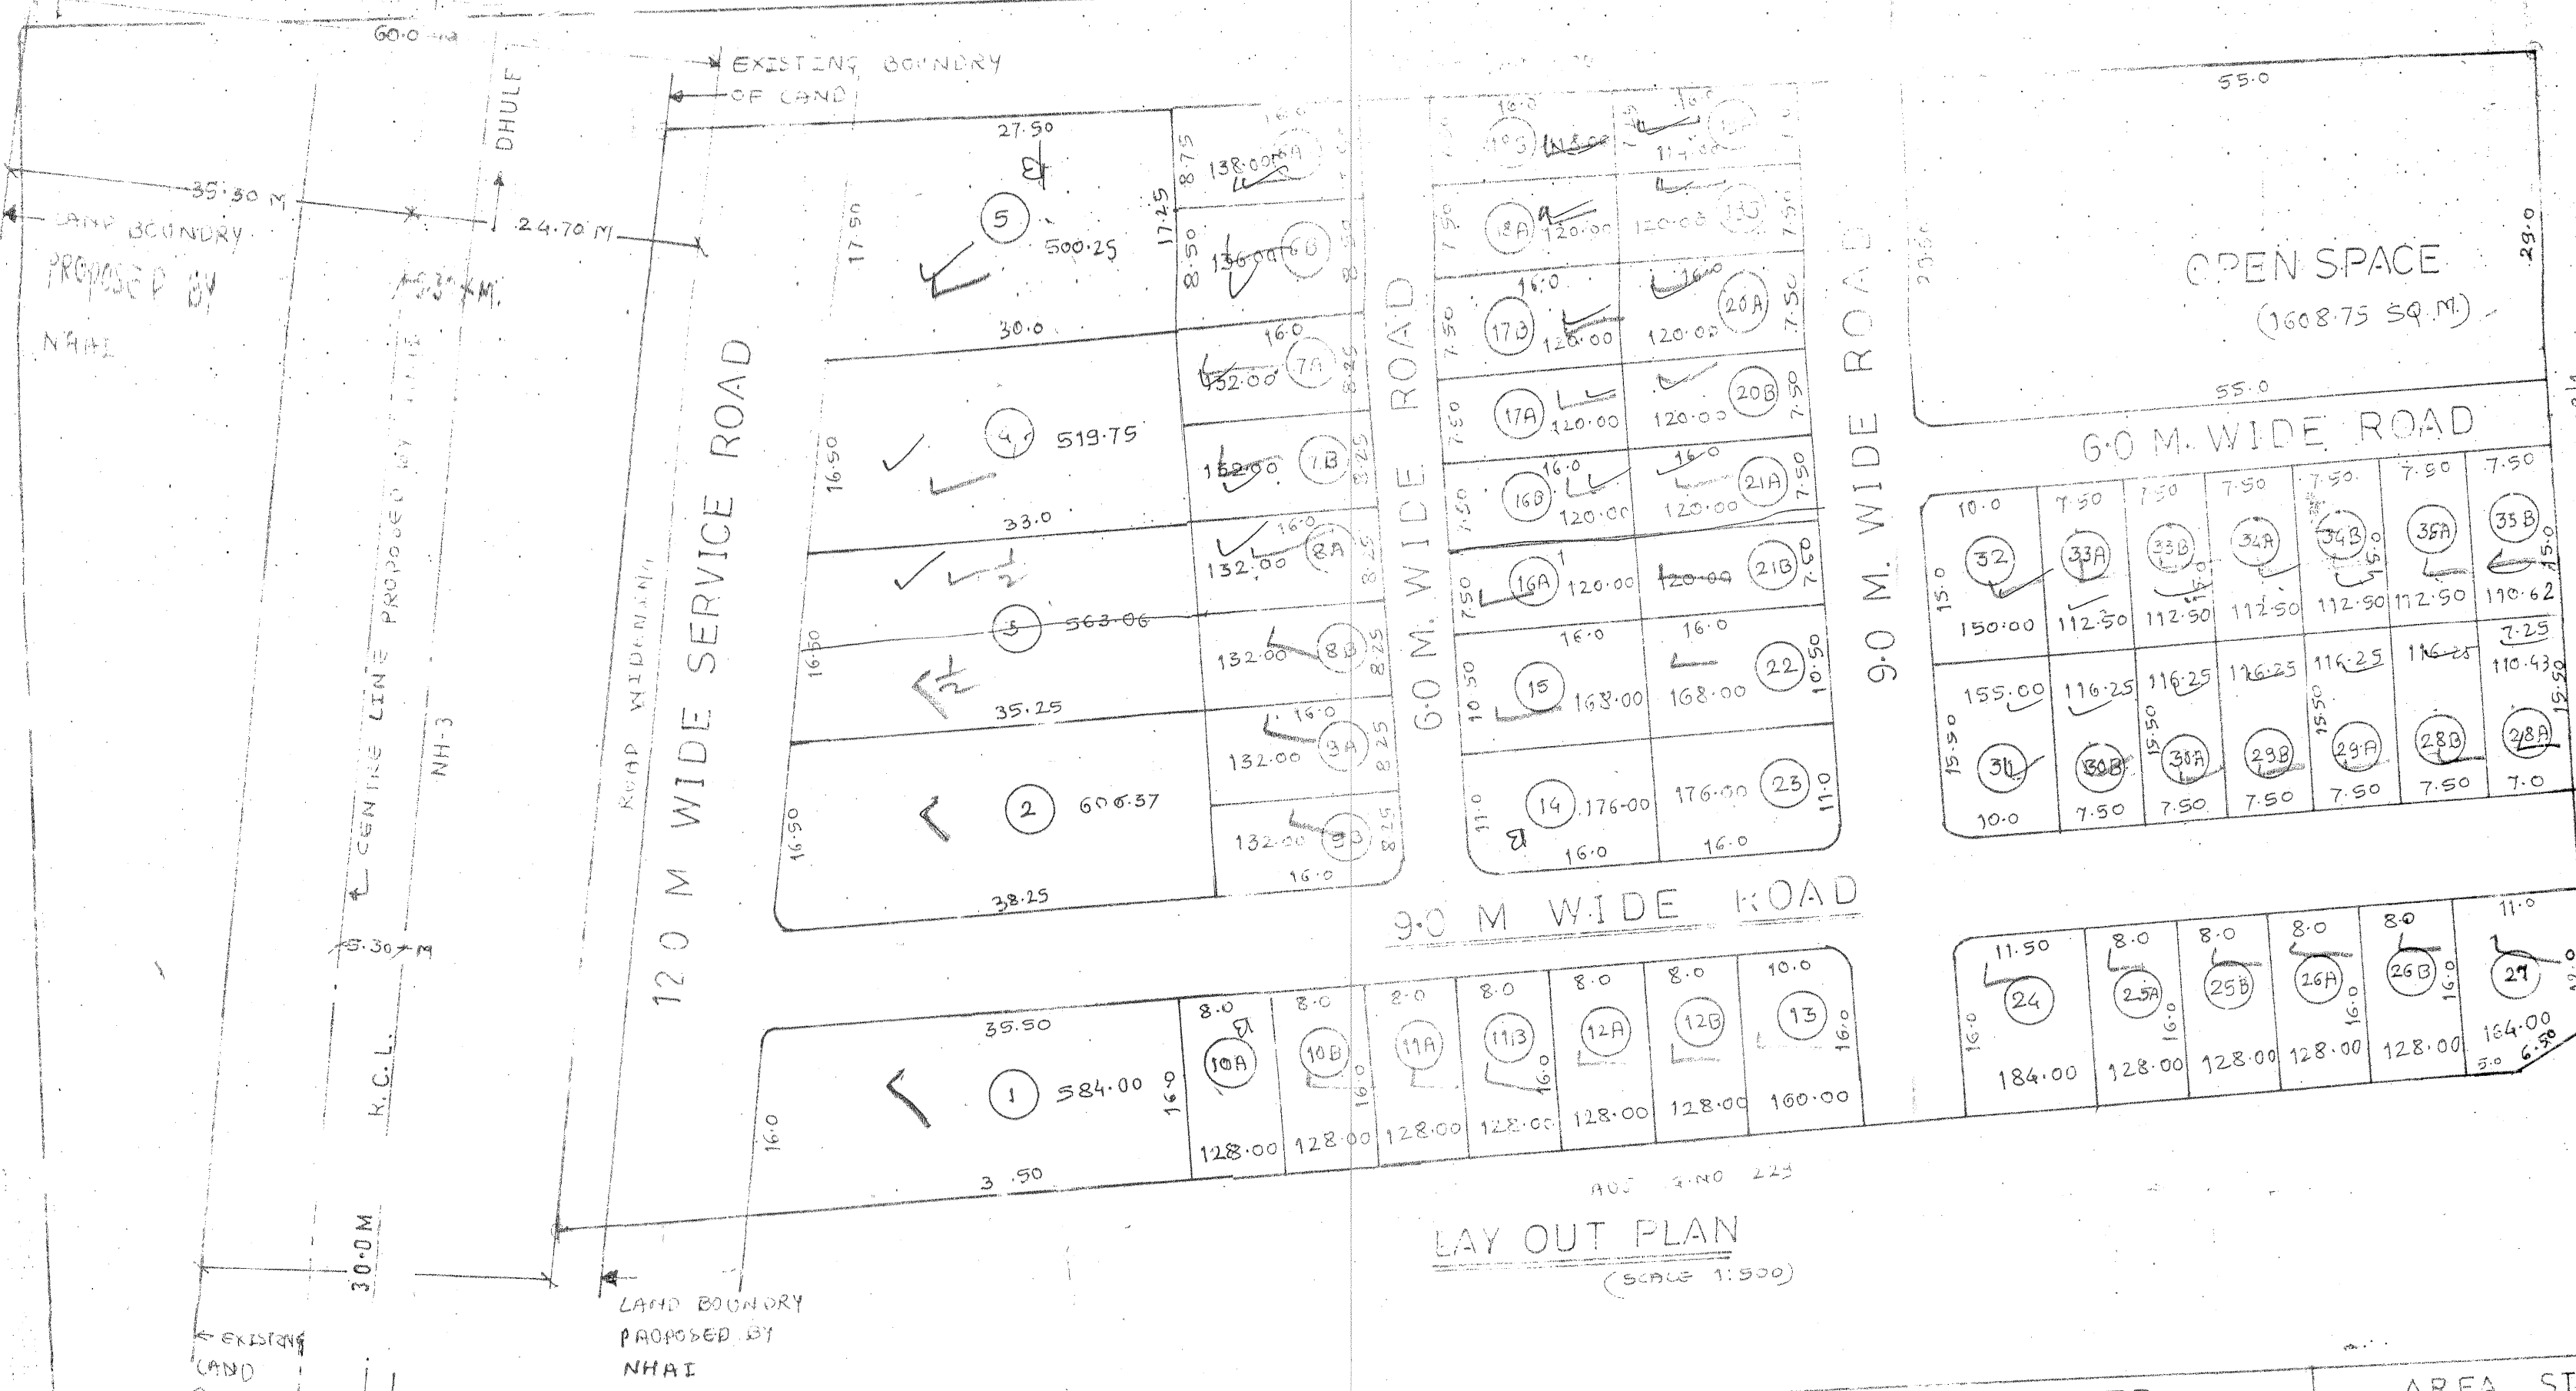


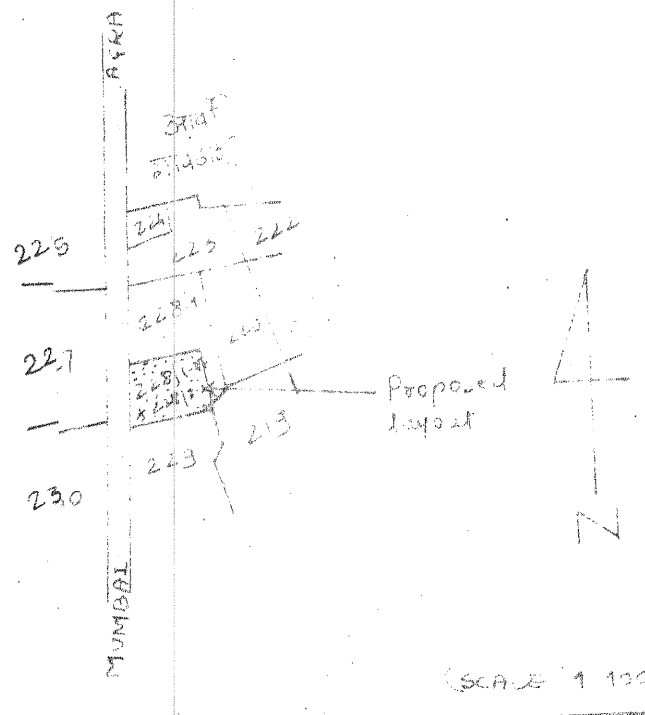

LAY OUT PLAN
(SCALE 1:500)

APPROVAL	SITE PLAN	PROPOSED REVISED RESIDENTIAL LAY-OUT PLAN IN G.NO. 228/1-2A + 228/2-2. AT:ARVI. TAL&DIST:DHULE	AREA STATEMENT sq.m. AREA UNDER LAYOUT : 16000.00 AREA UNDER OPEN SPACE: 1608.75 AREA UNDER ROADS : 4974.02 AREA UNDER PLOTS : 9417.23
 RECOMMENDED FOR APPROVAL FOR RESIDENTIAL PURPOSE AS AMMENDED IN RED SUBJECT TO THE CONDITIONS MENTIONED IN THIS OFFICE LE NO: 963 DATED: 12/7/2006. TOWN PLANNER. DHULE.	 (SCALE 1:1000)	OWNER'S SIGN.	ENGINEER'S SIGN. 